



CONSULTANT



+966544591667



Omar ben elkhatab st, Al-Faysaliyah,
Dammam 32272, Saudi Arabia

QASEM ALDAIL VILLA



DESIGNED BY :



Contacts :

- +966555947886
- info@adconpro.com
- Adconeg
- adcon_pro
- Www.adconpro.com
- Omar ben elkhatab st, Al-Faysaliyah, Dammam 32272, Saudi Arabia

PROJECT:

QASEM ALDAIL VILLA

TITLE :

SHOTS

DATE :	SCALE :
4/12/2024	N.T.S
DRAWN.BY:	CHECKED.BY:
ENG.ALAA	ENG.
PROJECT Num.	SHEET Num.
24-018	A001



DESIGNED BY :



CONSULTANT

Contacts :



+966555947886



info@adconpro.com



Adconeg



adcon_pro





Www.adconpro.com




Omar ben elkhatab st, Al-Faysaliyah,
Dammam 32272, Saudi Arabia

PROJECT:	
QASEM ALDAIL VILLA	
TITLE :	
SHOTS	
DATE :	SCALE :
4/12/2024	N.T.S
DRAWN.BY:	CHECKED.BY:
ENG.ALAA	ENG.
PROJECT Num.	SHEET Num.
24-018	A002

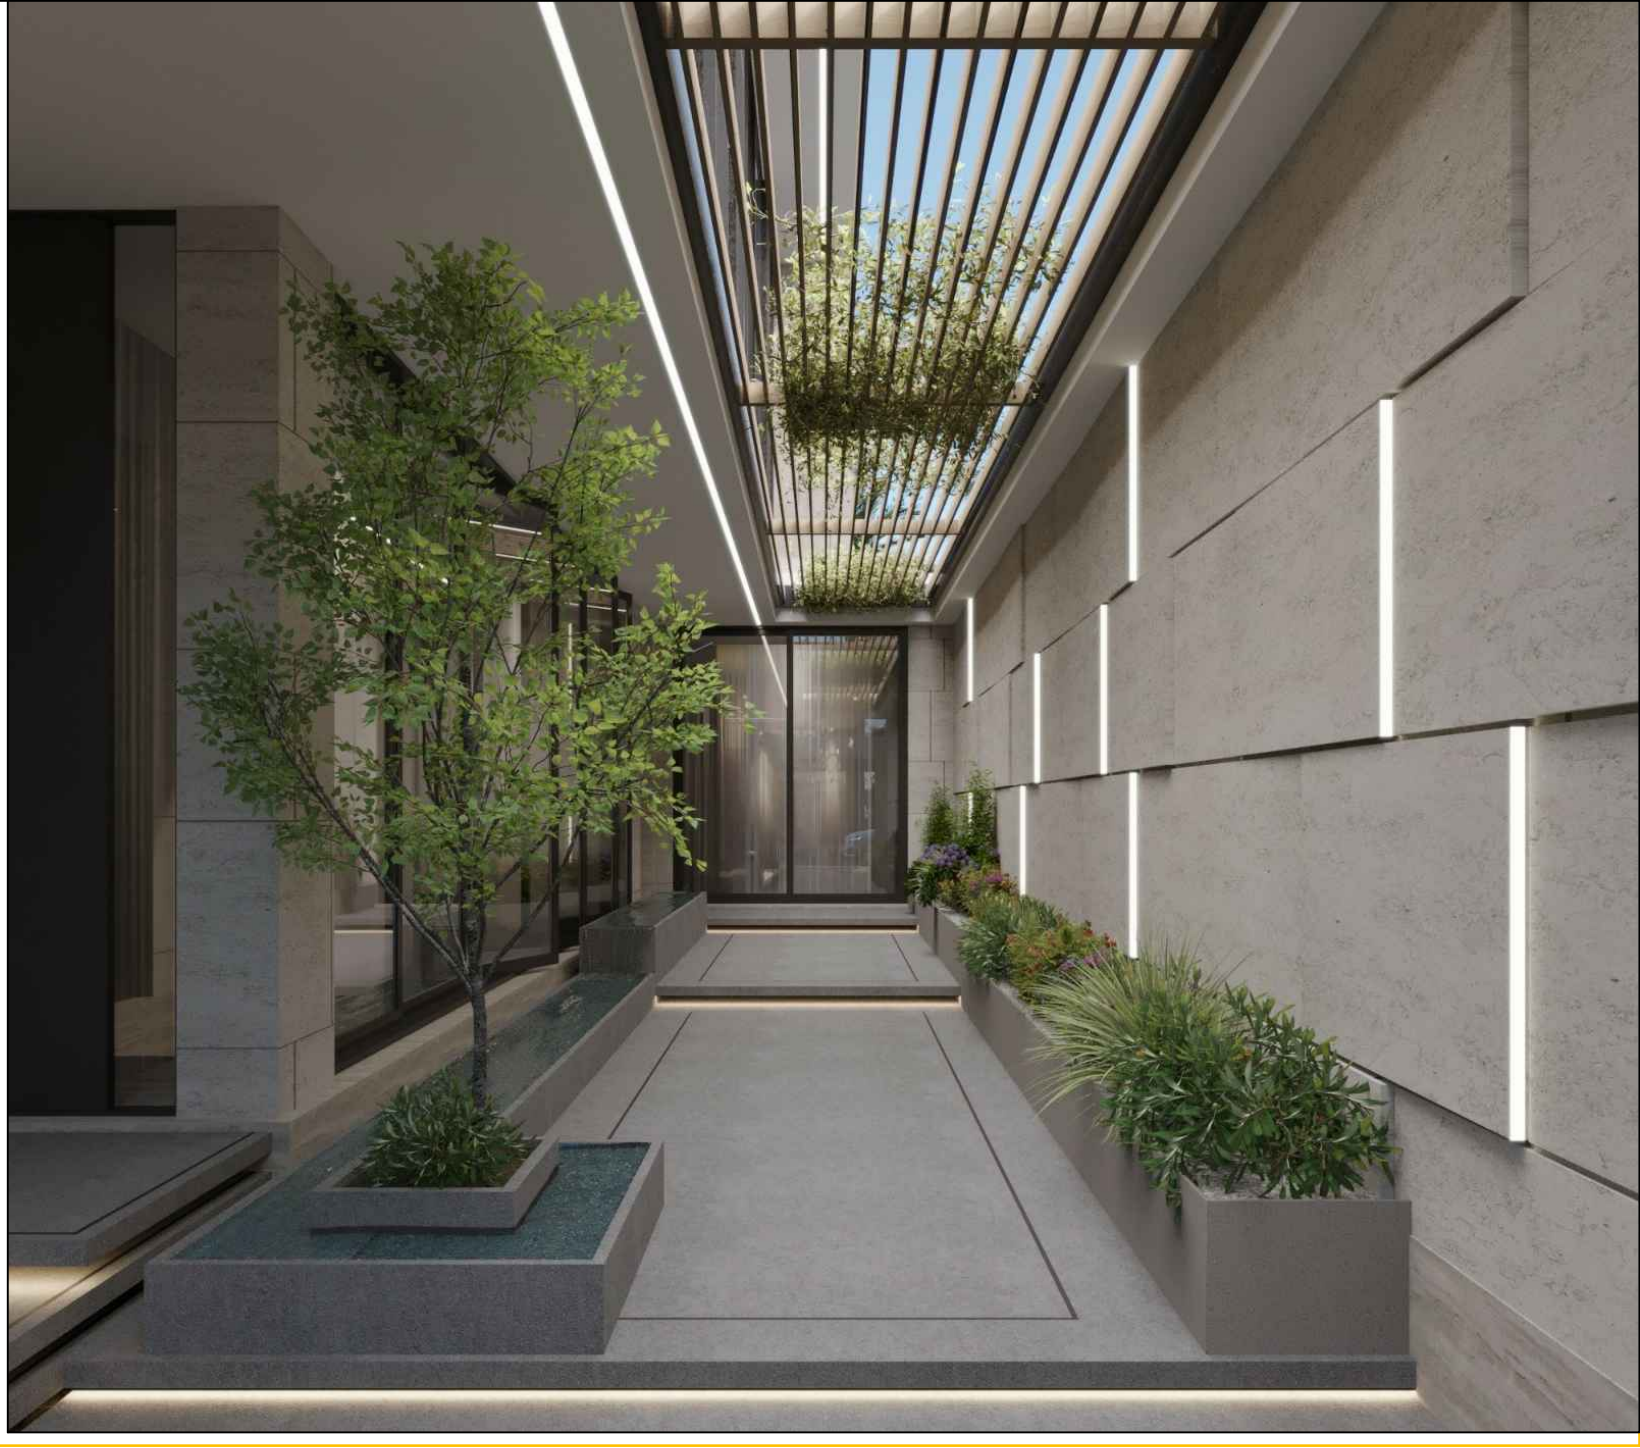 

DESIGNED BY :	
AD CONSULTANT	
Contacts :	
	+966555947886
	info@adconpro.com
	Adconeg
	adcon_pro
	Www.adconpro.com
	Omar ben elkhatab st, Al-Faysaliyah, Dammam 32272, Saudi Arabia
PROJECT:	
QASEM ALDAIL VILLA	
TITLE :	
SHOTS	
DATE :	SCALE :
4/12/2024	1:25
DRAWN.BY:	CHECKED.BY:
ENG.ALAA	ENG.
PROJECT Num.	SHEET Num.
24-018	A003

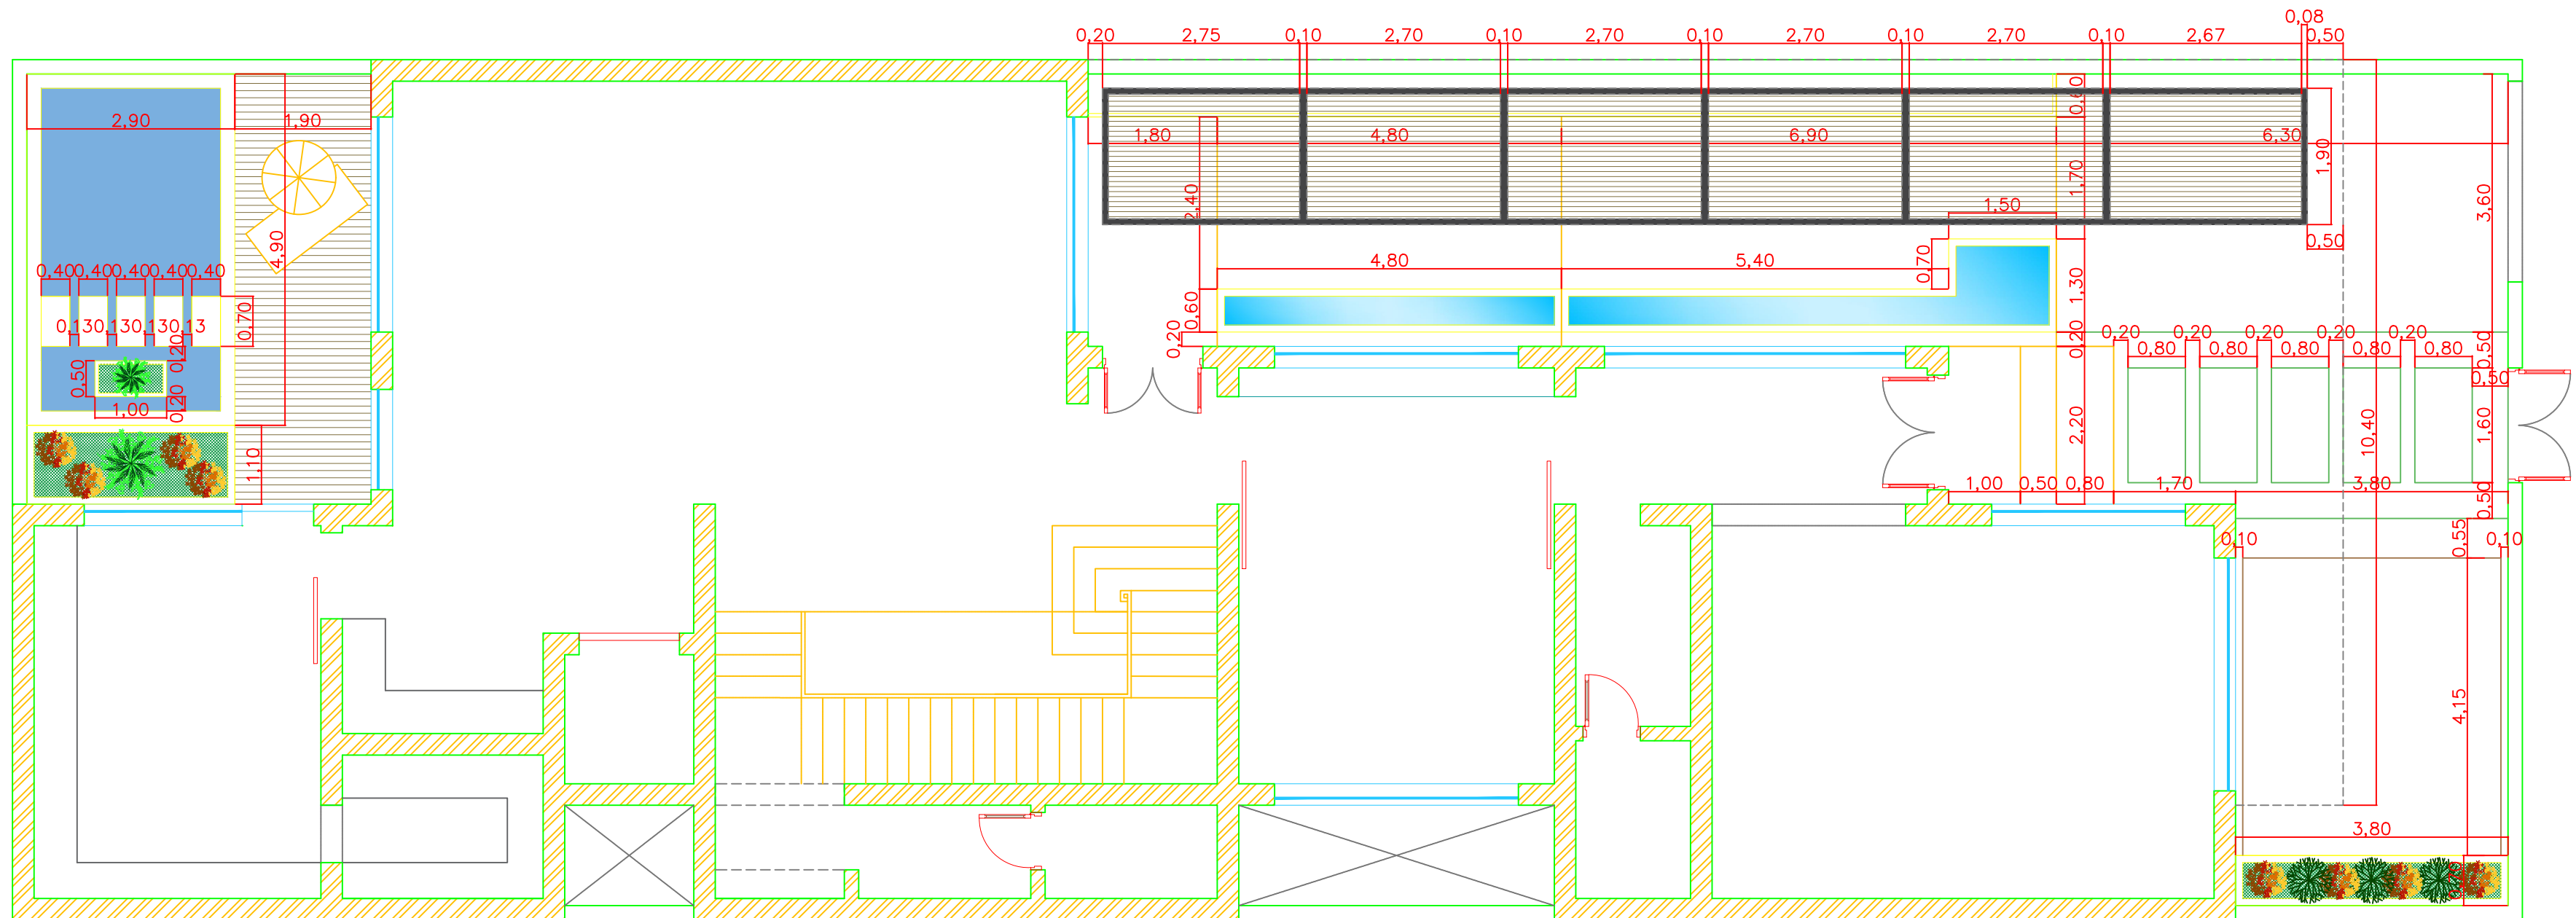

DESIGNED BY :



Contacts :

- +966555947886
- info@adconpro.com
- Adconeg
- adcon_pro
- www.adconpro.com
- Omar ben elkhatab st, Al-Faysaliyah, Dammam 32272, Saudi Arabia

PROJECT:

QASEM ALDAIL VILLA

TITLE :

NIGHT SHOTS

DATE :	SCALE :
4/12/2024	1:25
DRAWN.BY:	CHECKED.BY:
ENG.ALAA	ENG.
PROJECT Num.	SHEET Num.
24-018	GROUND FLOOR

TOP LEVEL
F.F.L +12.75m

UPPER PARAPET LEVEL
+10.95m

SECOND FLOOR LEVEL
+9.45m

FIRST FLOOR LEVEL
+5.45m

GROUND FLOOR LEVEL
+0.45m

PAVEMENT LEVEL
F.F.L +0,00m.

1 FRONT ELEVATION

DESIGNED BY :



Contacts :

- +966555947886
- info@adconpro.com
- Adconeg
- adcon_pro
- Www.adconpro.com
- Omar ben elkhatab st, Al-Faysaliyah, Dammam 32272, Saudi Arabia

PROJECT:

QASEM ALDAIL VILLA

TITLE :

FRONT ELEVATION

DATE :

31/07/2024

SCALE :

1:25

DRAWN.BY:

ENG.ALAA

CHECKED.BY:

ENG.

PROJECT
Num.
24-018

SHEET
Num.
FRONT ELEVATION



1 LEFT ELEVATION

DESIGNED BY :



Contacts :

- +966555947886
- info@adconpro.com
- Adconeg
- adcon_pro
- Www.adconpro.com
- Omar ben elkhatab st, Al-Faysaliyah, Dammam 32272, Saudi Arabia



PROJECT:

QASEM ALDAIL VILLA


TITLE :

LEFT ELEVATION

DATE :	SCALE :
4/12/2024	1:25
DRAWN.BY:	CHECKED.BY:
ENG.ALAA	ENG.
PROJECT Num.	SHEET Num.
24-018	LEFT ELEVATION

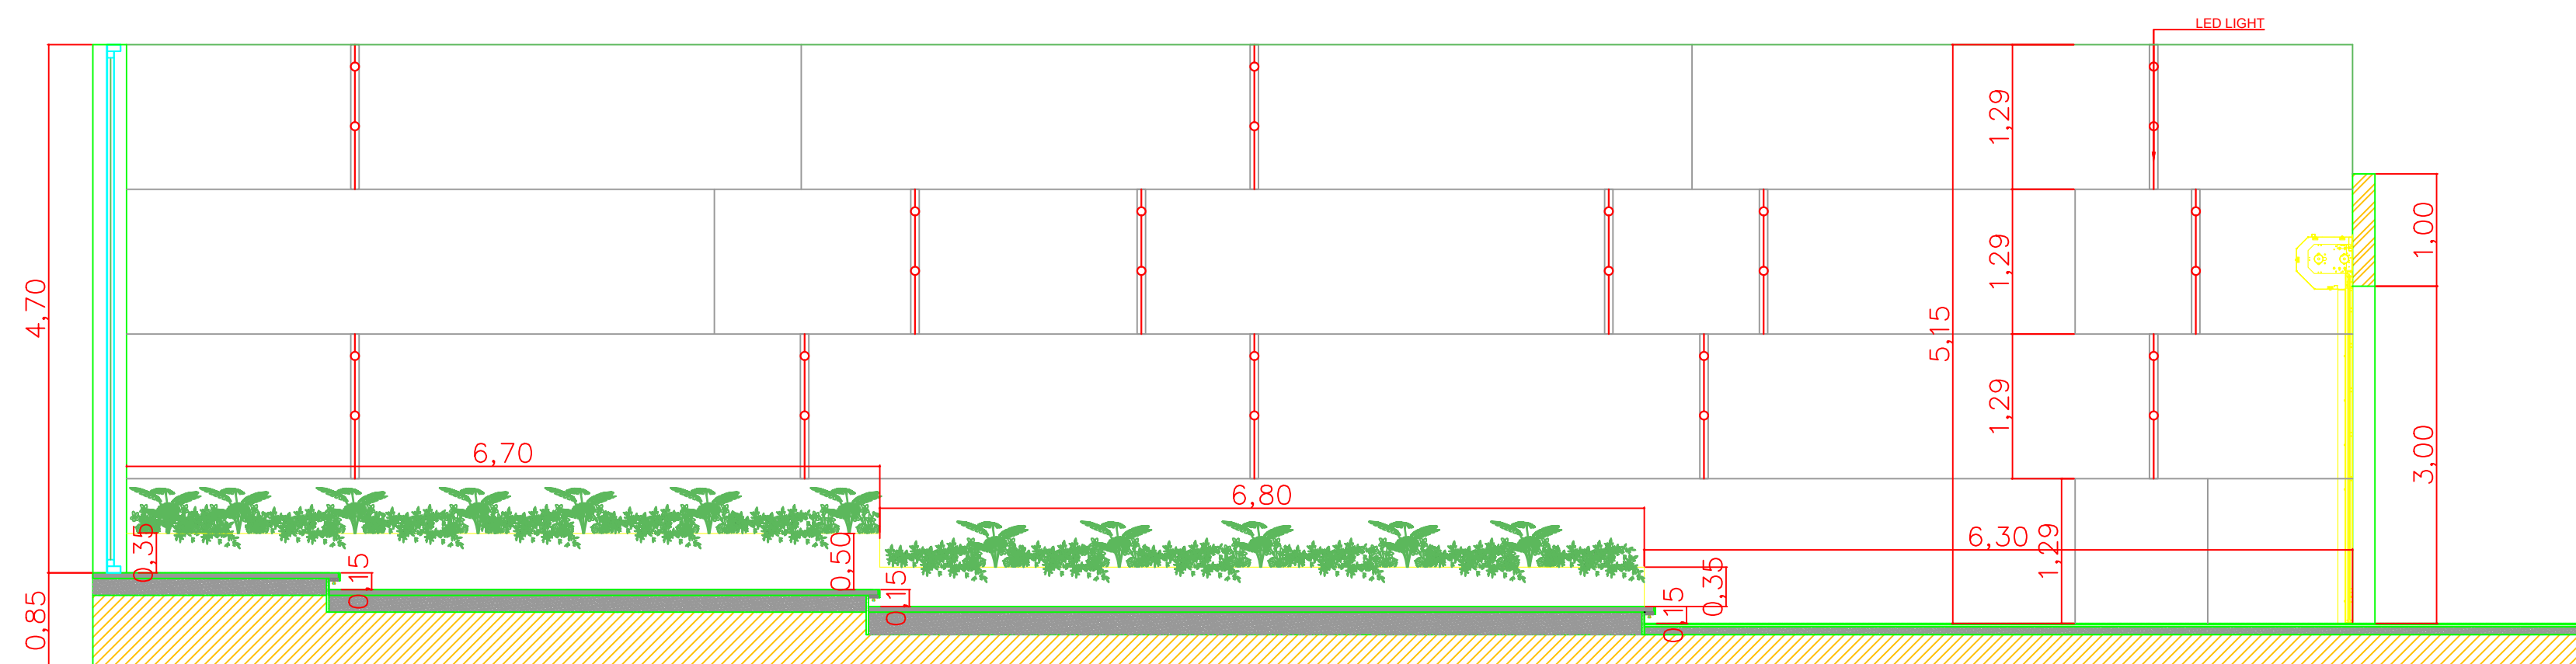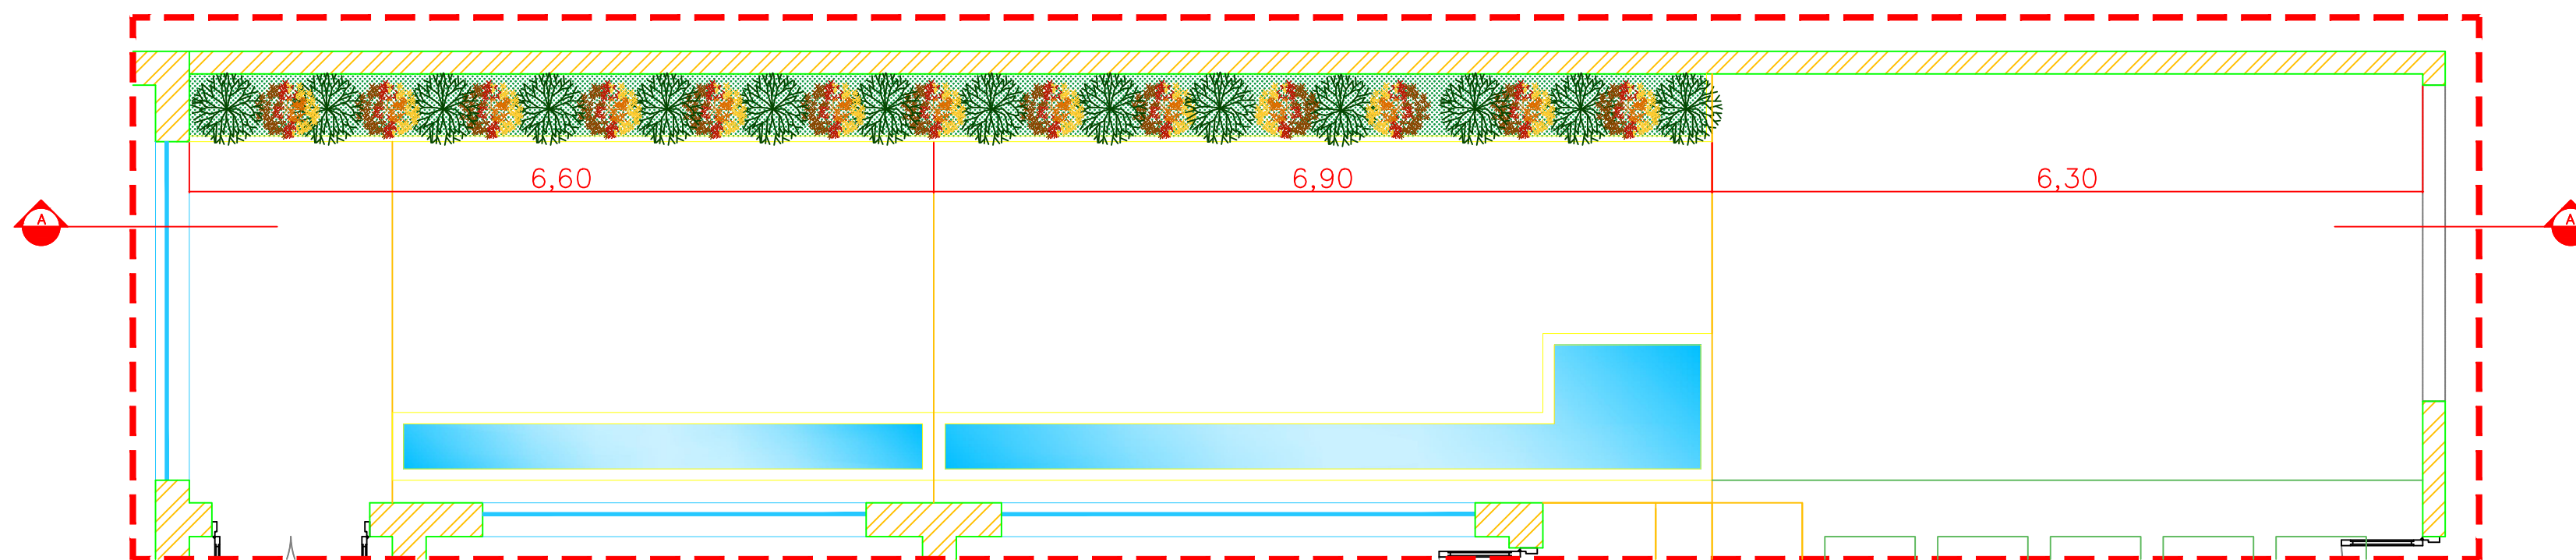

1 SEC A-A

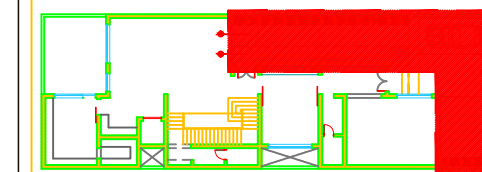

DESIGNED BY :



Contacts :

- +966555947886
- info@adconpro.com
- Adconeg
- adcon_pro
- Www.adconpro.com
- Omar ben elkhatab st, Al-Faysaliyah, Dammam 32272, Saudi Arabia

PROJECT:

QASEM ALDAIL VILLA

TITLE :

SEC A-A

DATE :
4/12/2024



SCALE :
1:25

DRAWN.BY:
ENG.ALAA

CHECKED.BY:
ENG.

PROJECT
Num.

SHEET
Num.
A004

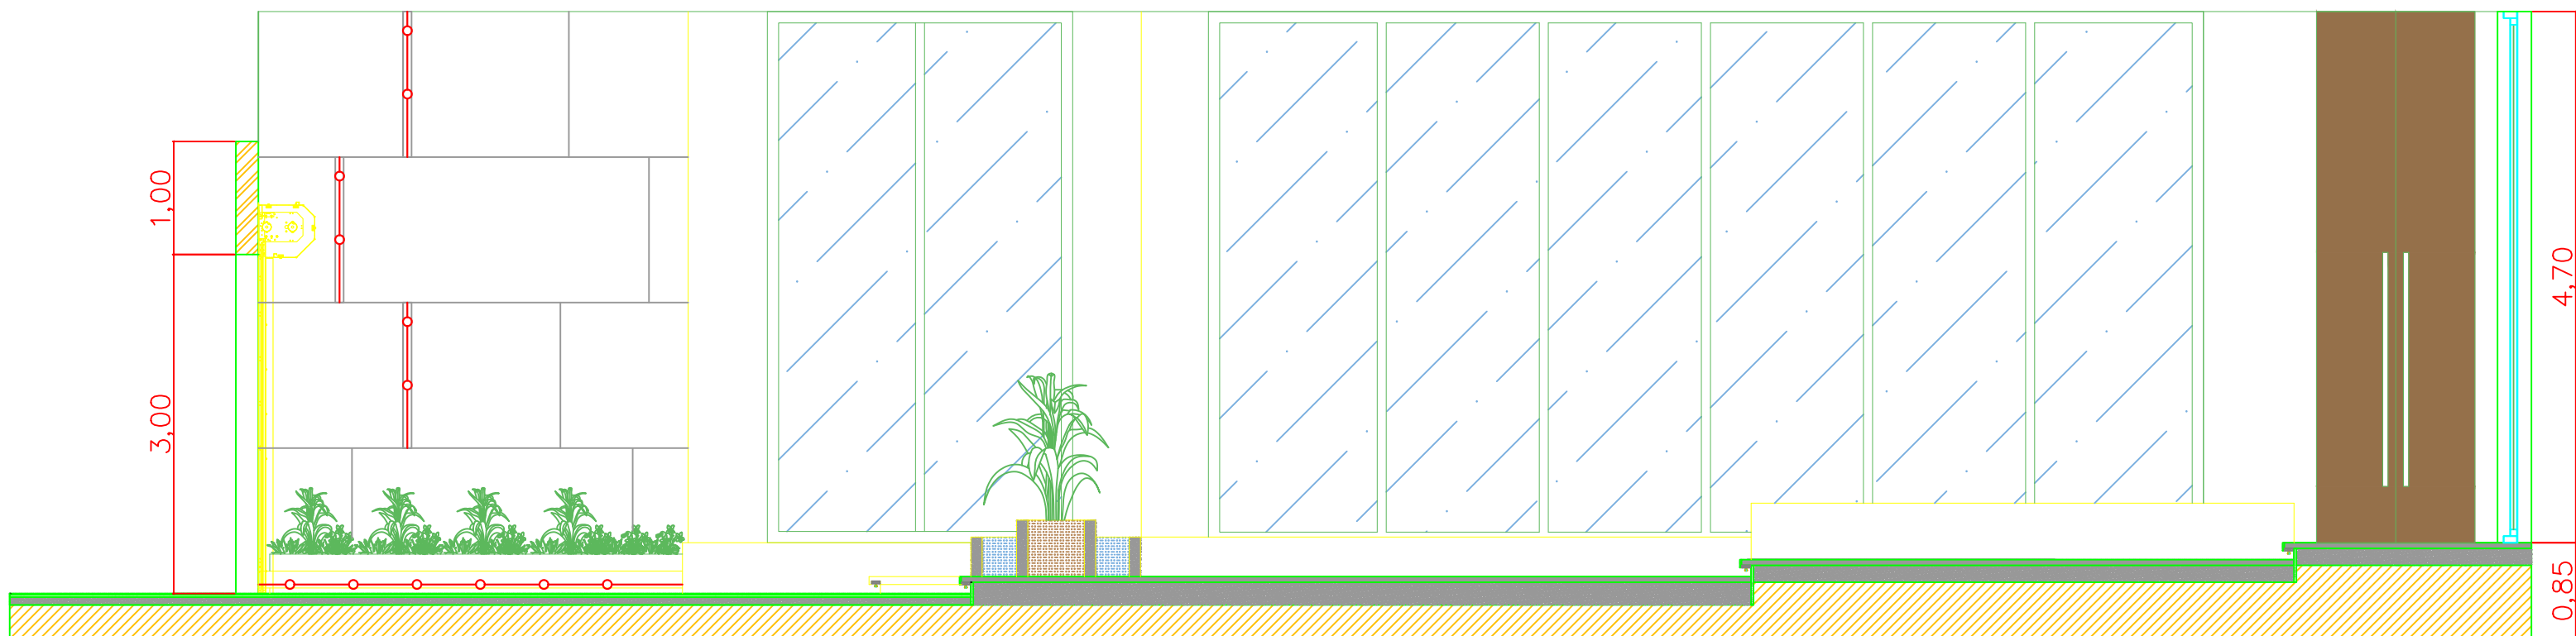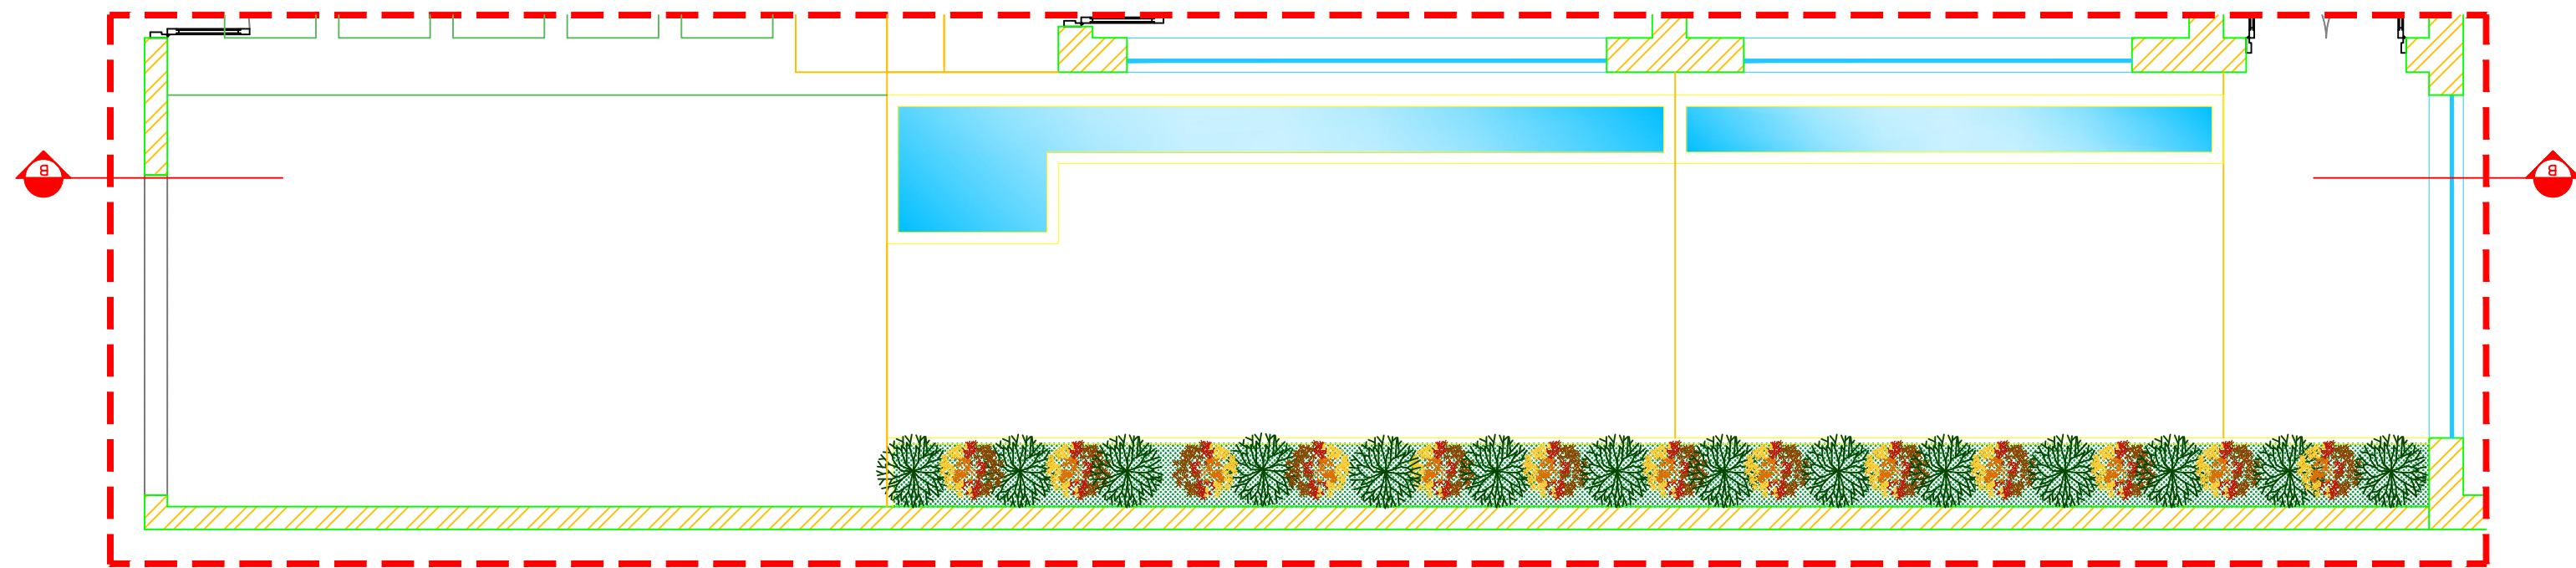

① SEC B-B

DESIGNED BY :



Contacts :

- +966555947886
- info@adconpro.com
- Adconeg
- adcon_pro
- Www.adconpro.com
- Omar ben elkhatab st, Al-Faysaliyah, Dammam 32272, Saudi Arabia


PROJECT:

QASEM ALDAIL VILLA

TITLE :

SEC B-B

DATE :	SCALE :
4/12/2024	1:25
DRAWN.BY:	CHECKED.BY:
ENG.ALAA	ENG.
PROJECT Num.	SHEET Num.
	A005

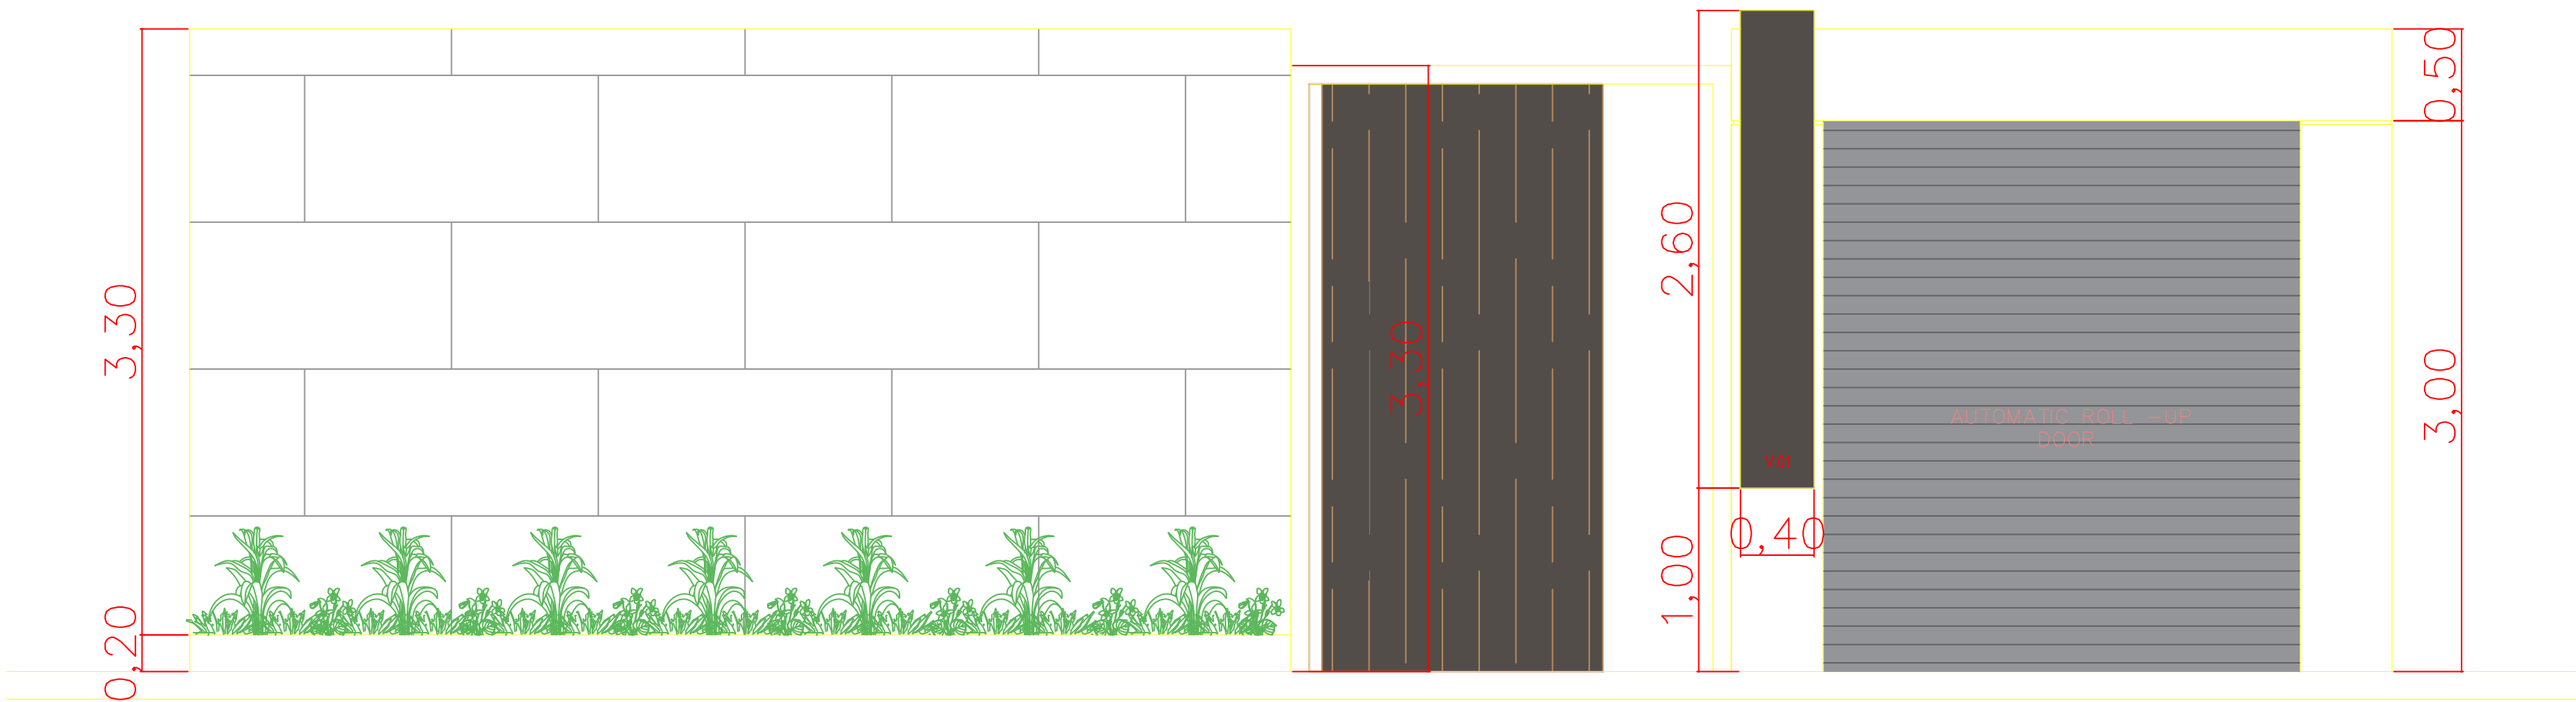

① FENCE ELEVATION

DESIGNED BY :



Contacts :

- +966555947886
- info@adconpro.com
- Adconeg
- adcon_pro
- www.adconpro.com
- Omar ben elkhatab st, Al-Faysaliyah, Dammam 32272, Saudi Arabia

PROJECT:

QASEM ALDAIL VILLA

TITLE :

FENCE ELEVATION

DATE :	SCALE :
4/12/2024	1:25
DRAWN.BY:	CHECKED.BY:
ENG.ALAA	ENG.
PROJECT Num.	SHEET Num.
24-018	A006



DESIGNED BY :



CONSULTANT

Contacts :



+966555947886



info@adconpro.com



Adconeg



adcon_pro



Www.adconpro.com



Omar ben elkhatab st, Al-Faysaliyah,
Dammam 32272, Saudi Arabia

PROJECT:

QASEM ALDAIL VILLA

TITLE :

PLAN

DATE :	SCALE :
4/12/2024	1:25
DRAWN.BY:	CHECKED.BY:
ENG.ALAA	ENG.
PROJECT Num.	SHEET Num. A010



DESIGNED BY :



CONSULTANT

Contacts :



+966555947886



info@adconpro.com



Adconeg



adcon_pro



Www.adconpro.com



Omar ben elkhatab st, Al-Faysaliyah,
Dammam 32272, Saudi Arabia

PROJECT:

QASEM ALDAIL VILLA

TITLE :

PLAN

DATE :	SCALE :
4/12/2024	1:25
DRAWN.BY:	CHECKED.BY:
ENG.ALAA	ENG.
PROJECT Num.	SHEET Num.
	A011